

SERVICES FOR SINK ON GRILLO FRIDGE/BIN CABINET

WHAT IS THE PROCESS?



Your plumber:
Runs feed and waste pipes
to the correct location





Grillo install team:
Install your outdoor
kitchen units



Your plumber:
Makes the final
connections


WHAT DO GRILLO SUPPLY?

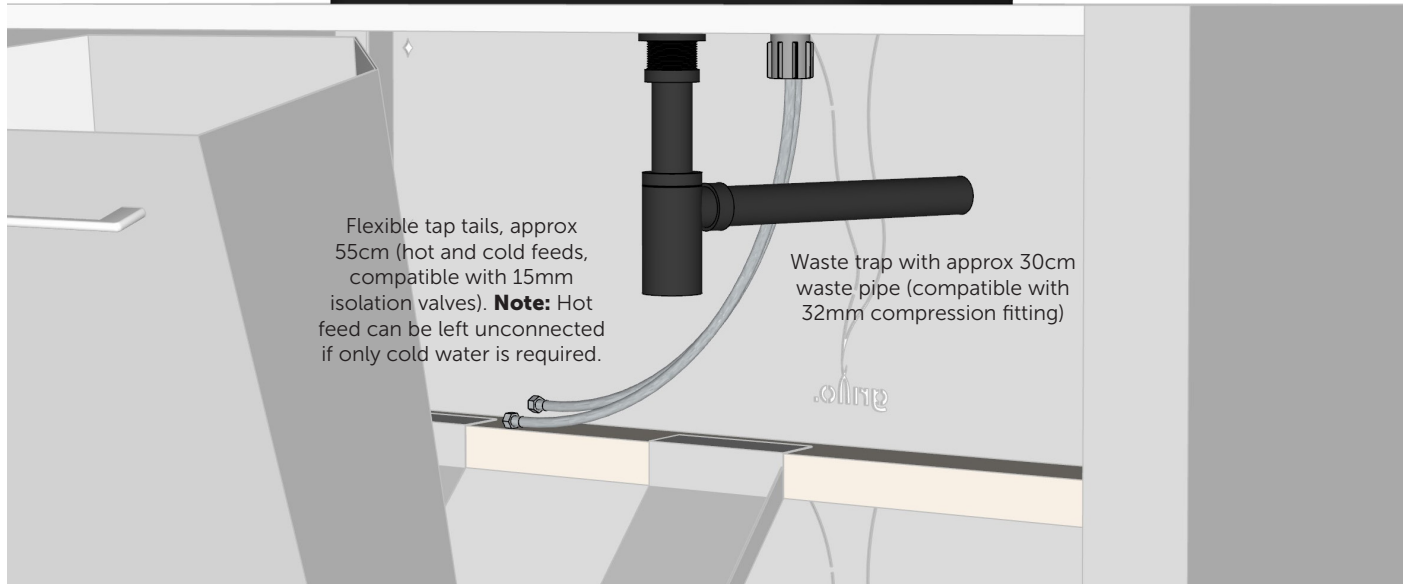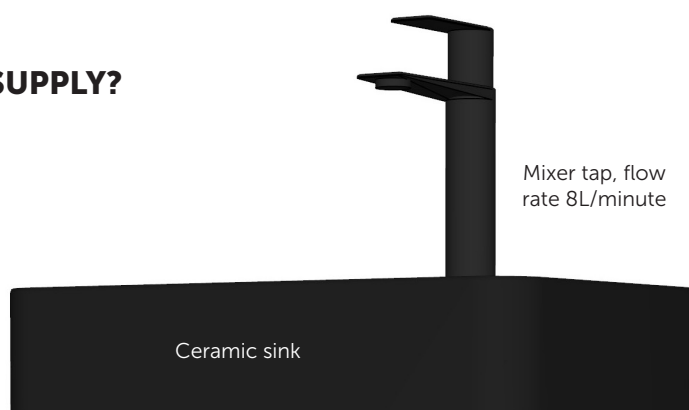

PIPEWORK POSITIONING

Example install diagram:

Large units are 1200 x 610mm.
Small units are 610 x 610mm.

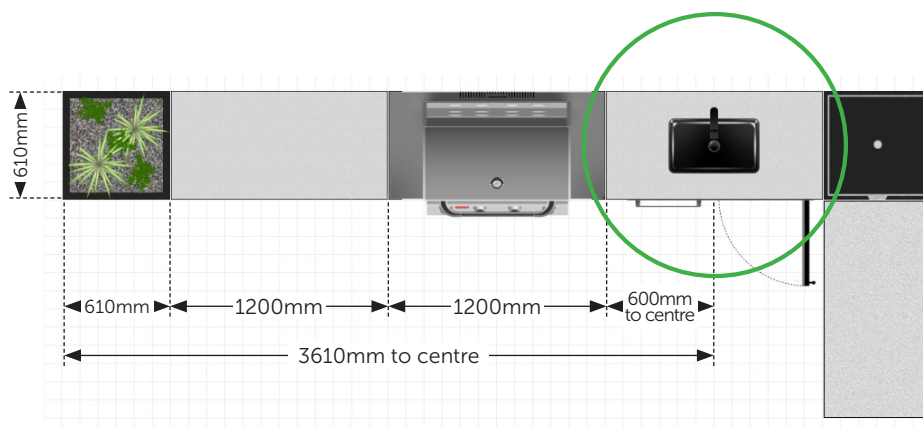


PIPEWORK ROUTING OPTIONS

There are a number of options for routing the pipework. Note that most configurations require permanent modifications to the sink unit, so you must agree a route with your plumber before he commences work.


Option A

Run the pipework through the rear fascia by removing the upper fascia cutout*.

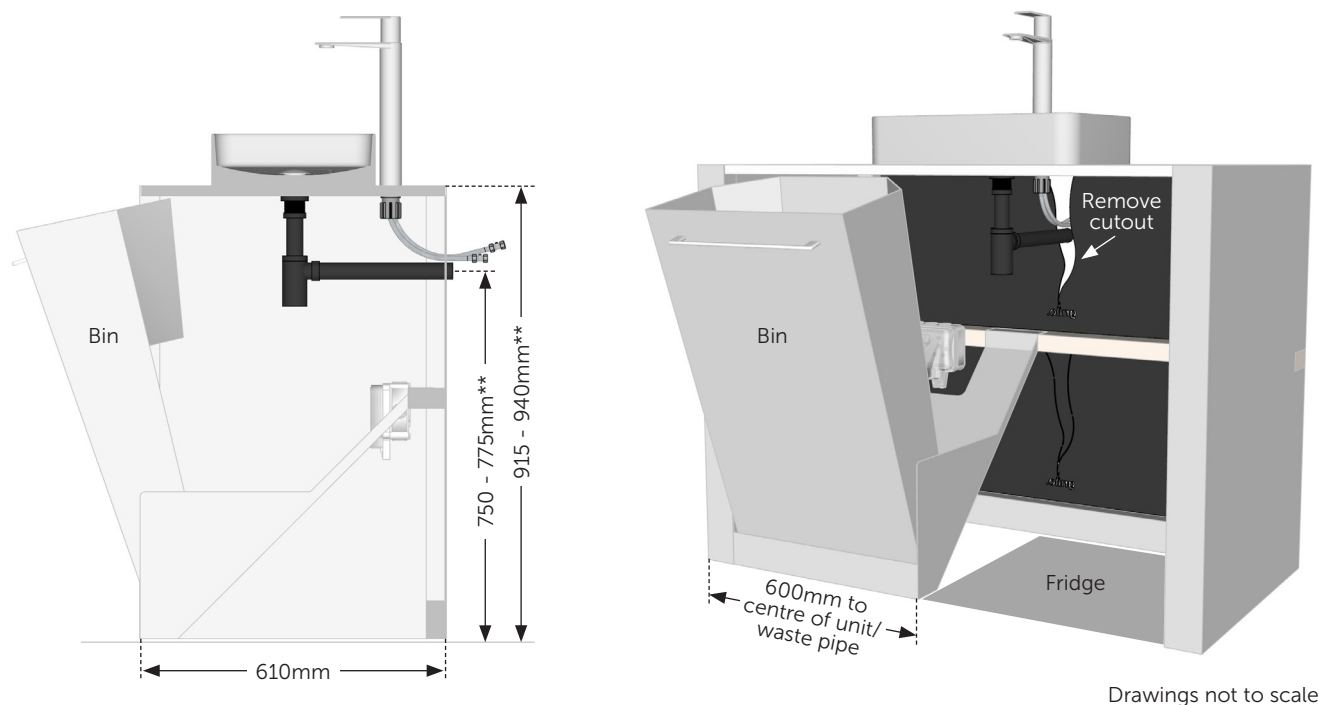

Option B

Run the pipework (we recommend using flexible waste pipe) down through the access hole behind the bin to the services void and down through the floor.

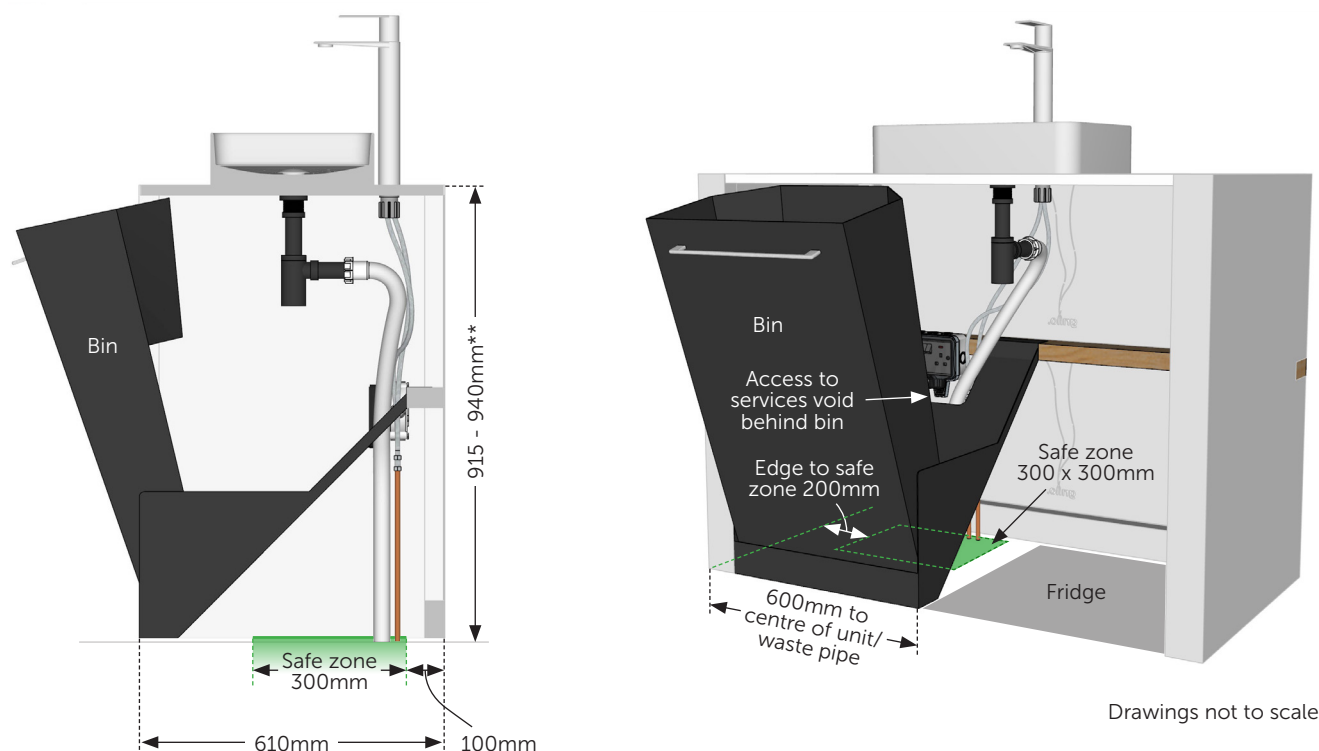


*Please ensure you paint over any exposed steel with the touch-up paint.

**The height variation is for the adjustment provided in the cabinet feet.

Option C

Run the pipework (we recommend using flexible waste pipe) down through the access hole behind the bin and out the back of the unit by removing the lower rear fascia. We recommend this is only done where the kitchen will not be seen from behind.

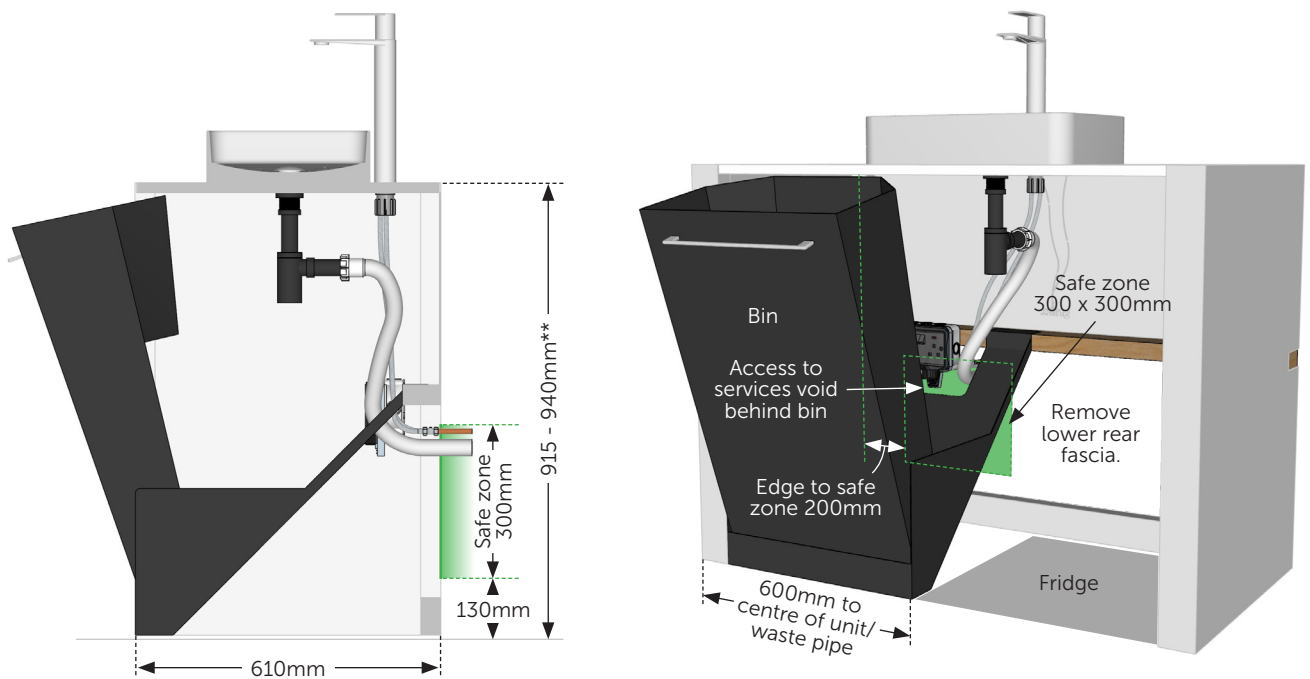

Drawings not to scale

*Please ensure you paint over any exposed steel with the touch-up paint provided.

**The height variation is for adjustment in the cabinet feet.